



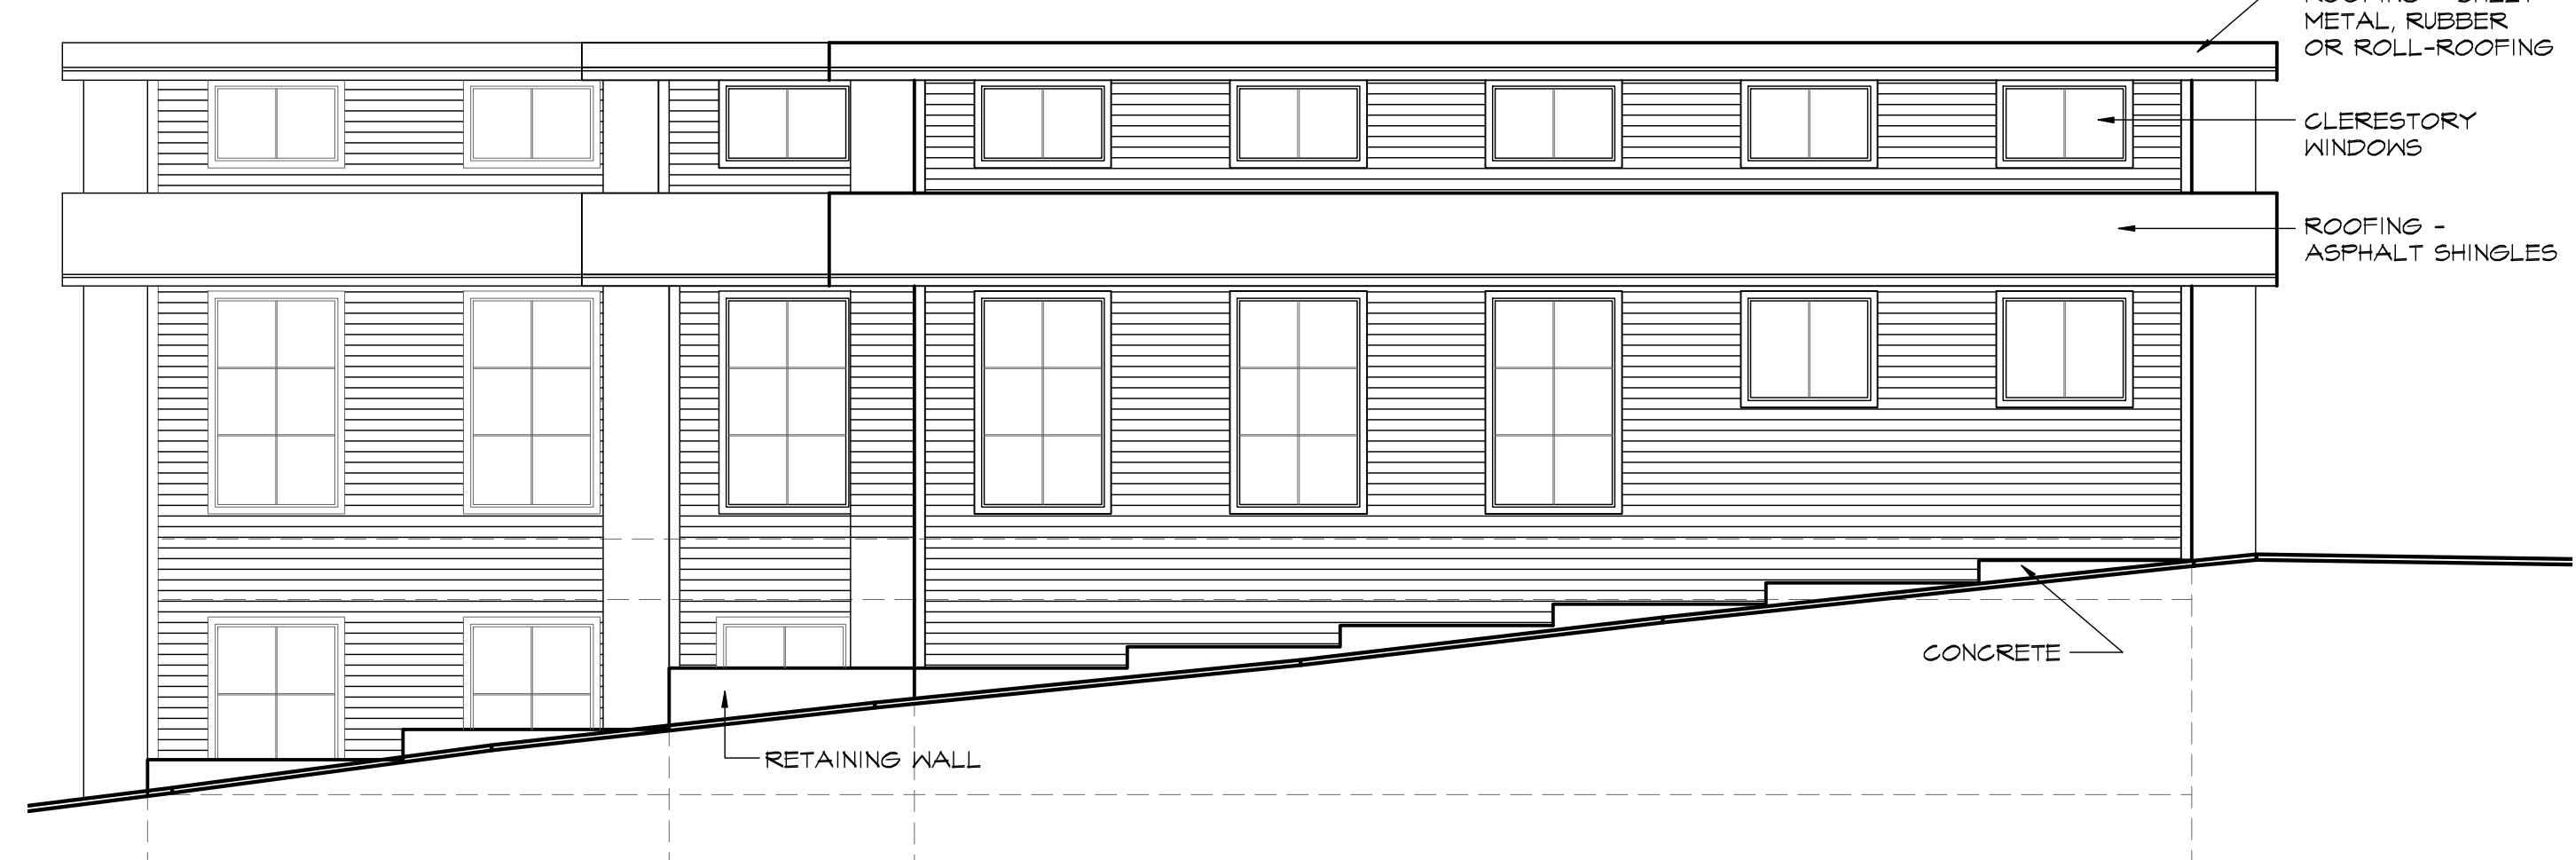


B1 NORTH ELEVATION
A2 SCALE: 1/8"=1'-0"

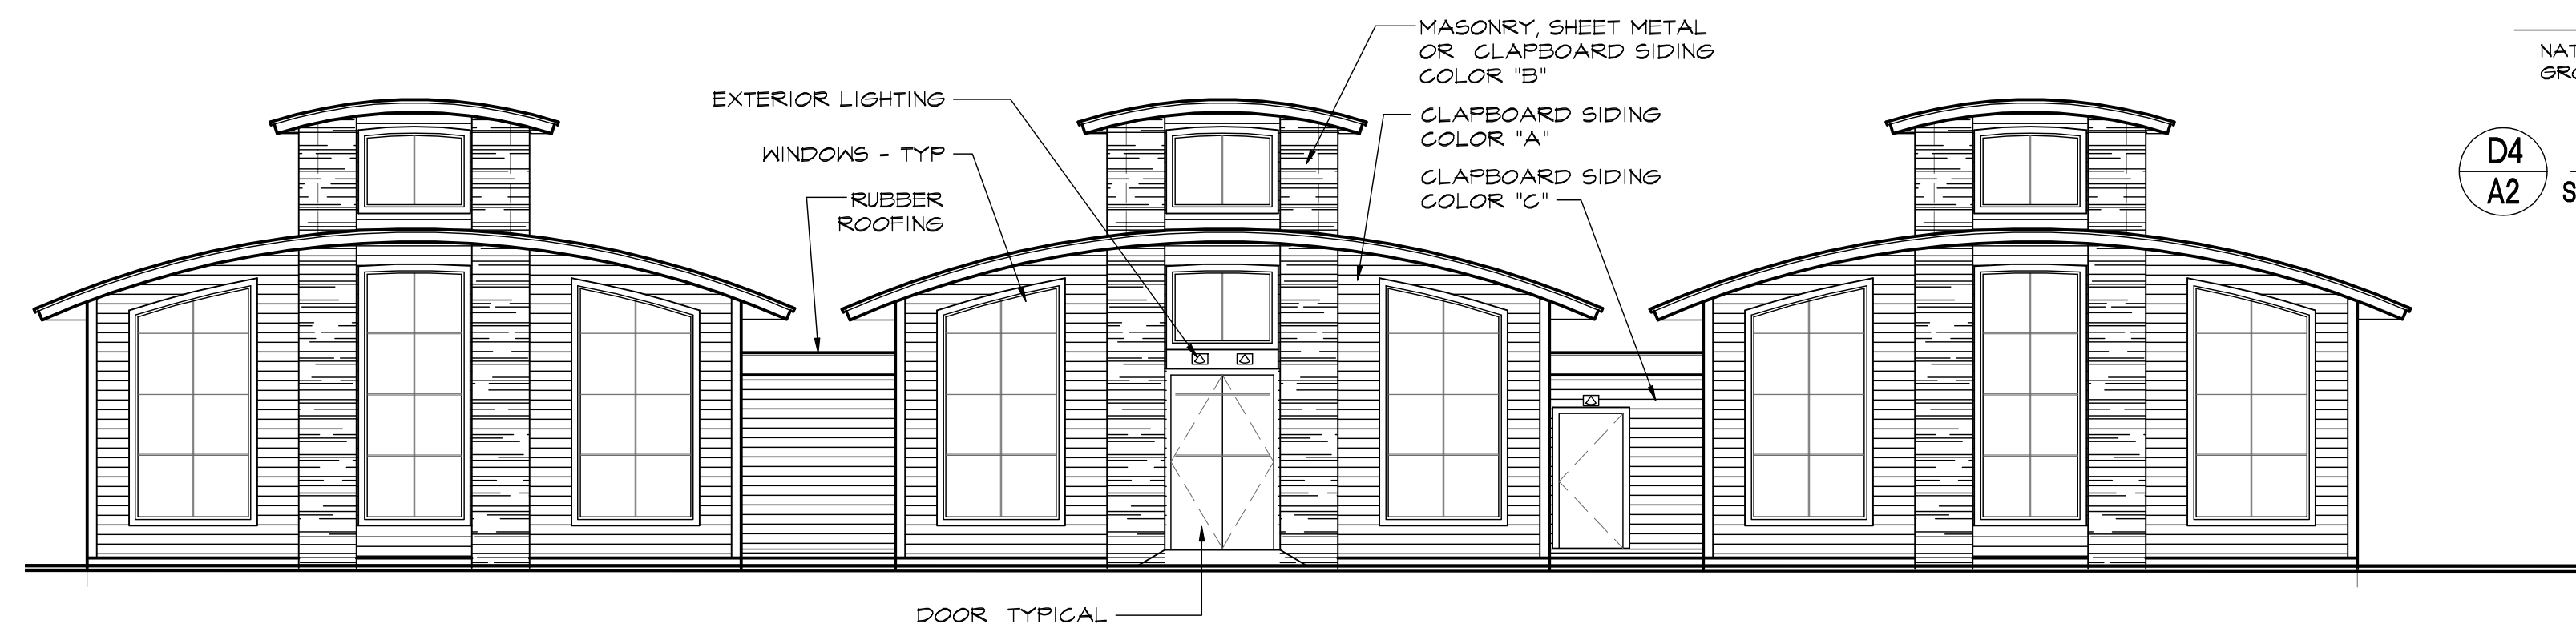


C1 SOUTH ELEVATION
A2 SCALE: 1/8"=1'-0"




E1 EAST ELEVATION
A2 SCALE: 1/8"=1'-0"

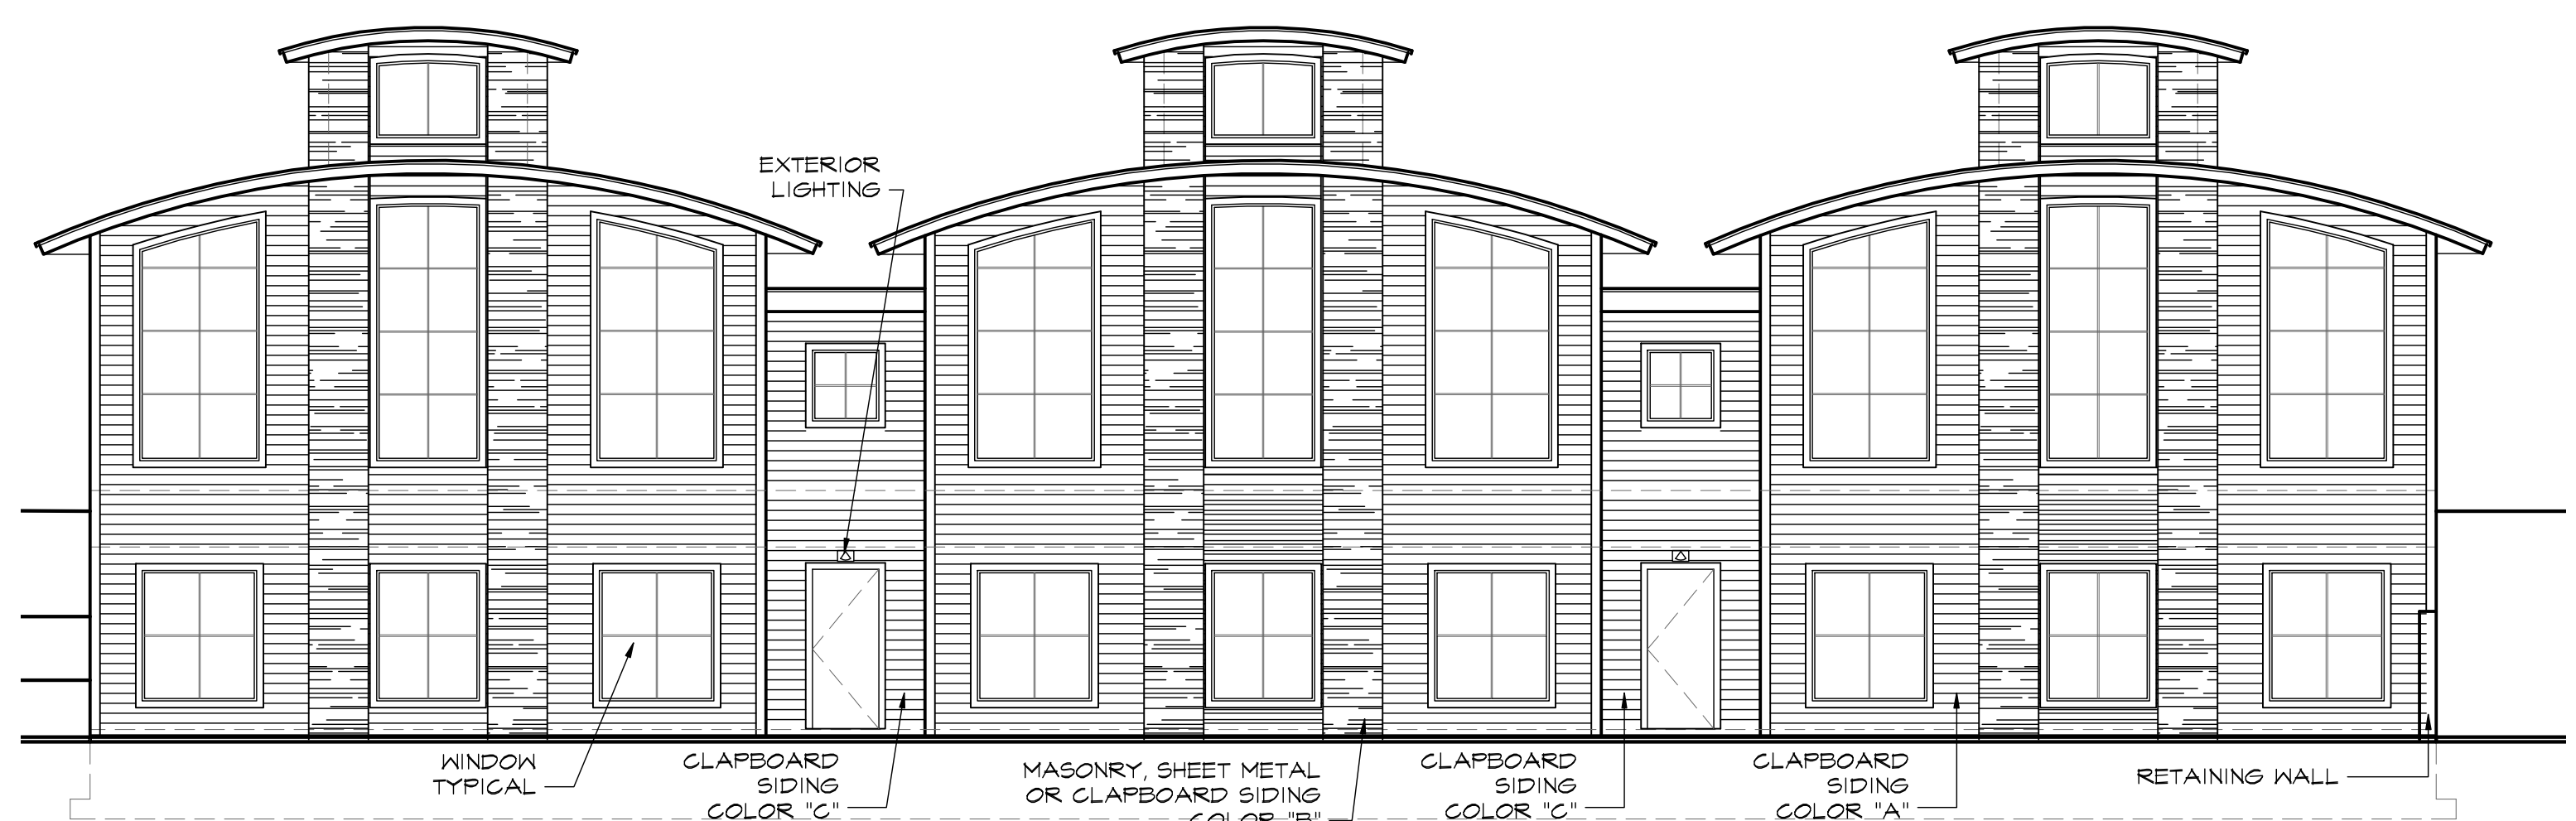

F1 WEST ELEVATION
A2 SCALE: 1/8"=1'-0"

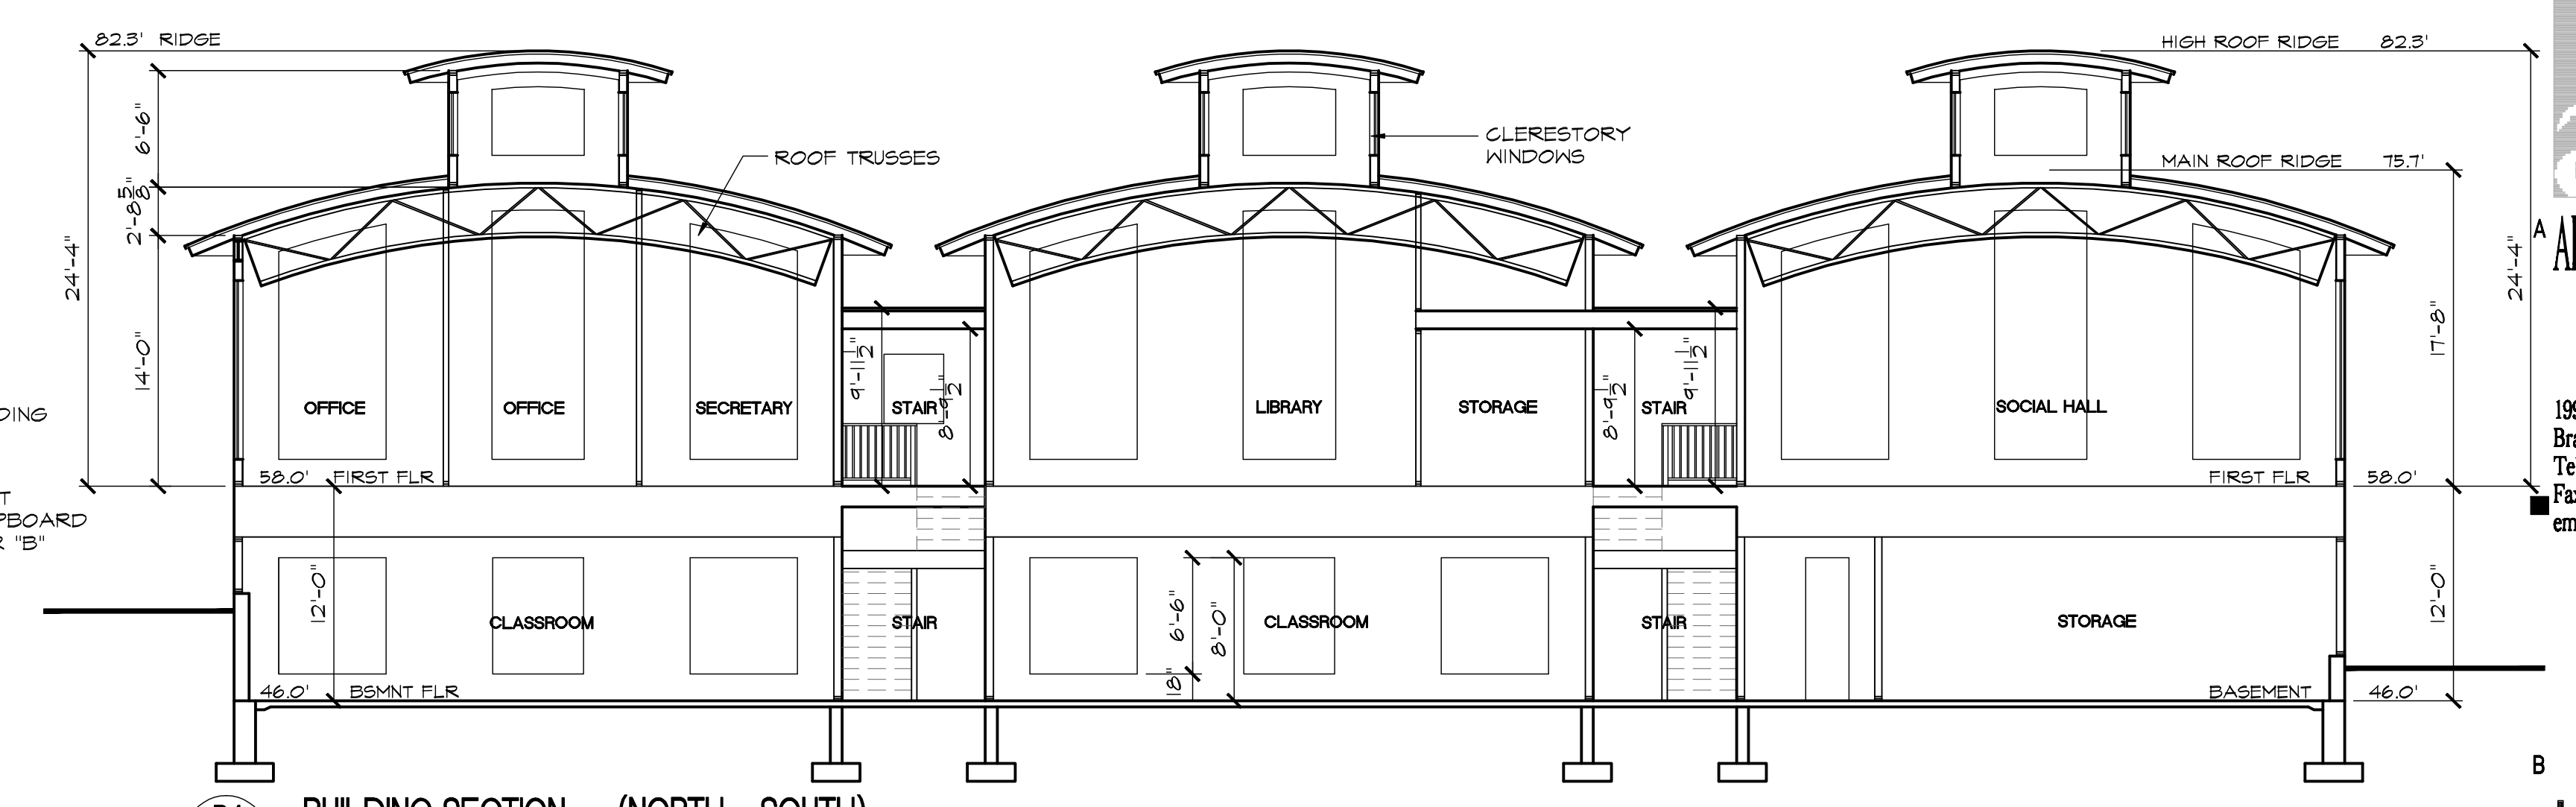

B4 BUILDING SECTION (NORTH - SOUTH)
A2 SCALE: 1/8"=1'-0"

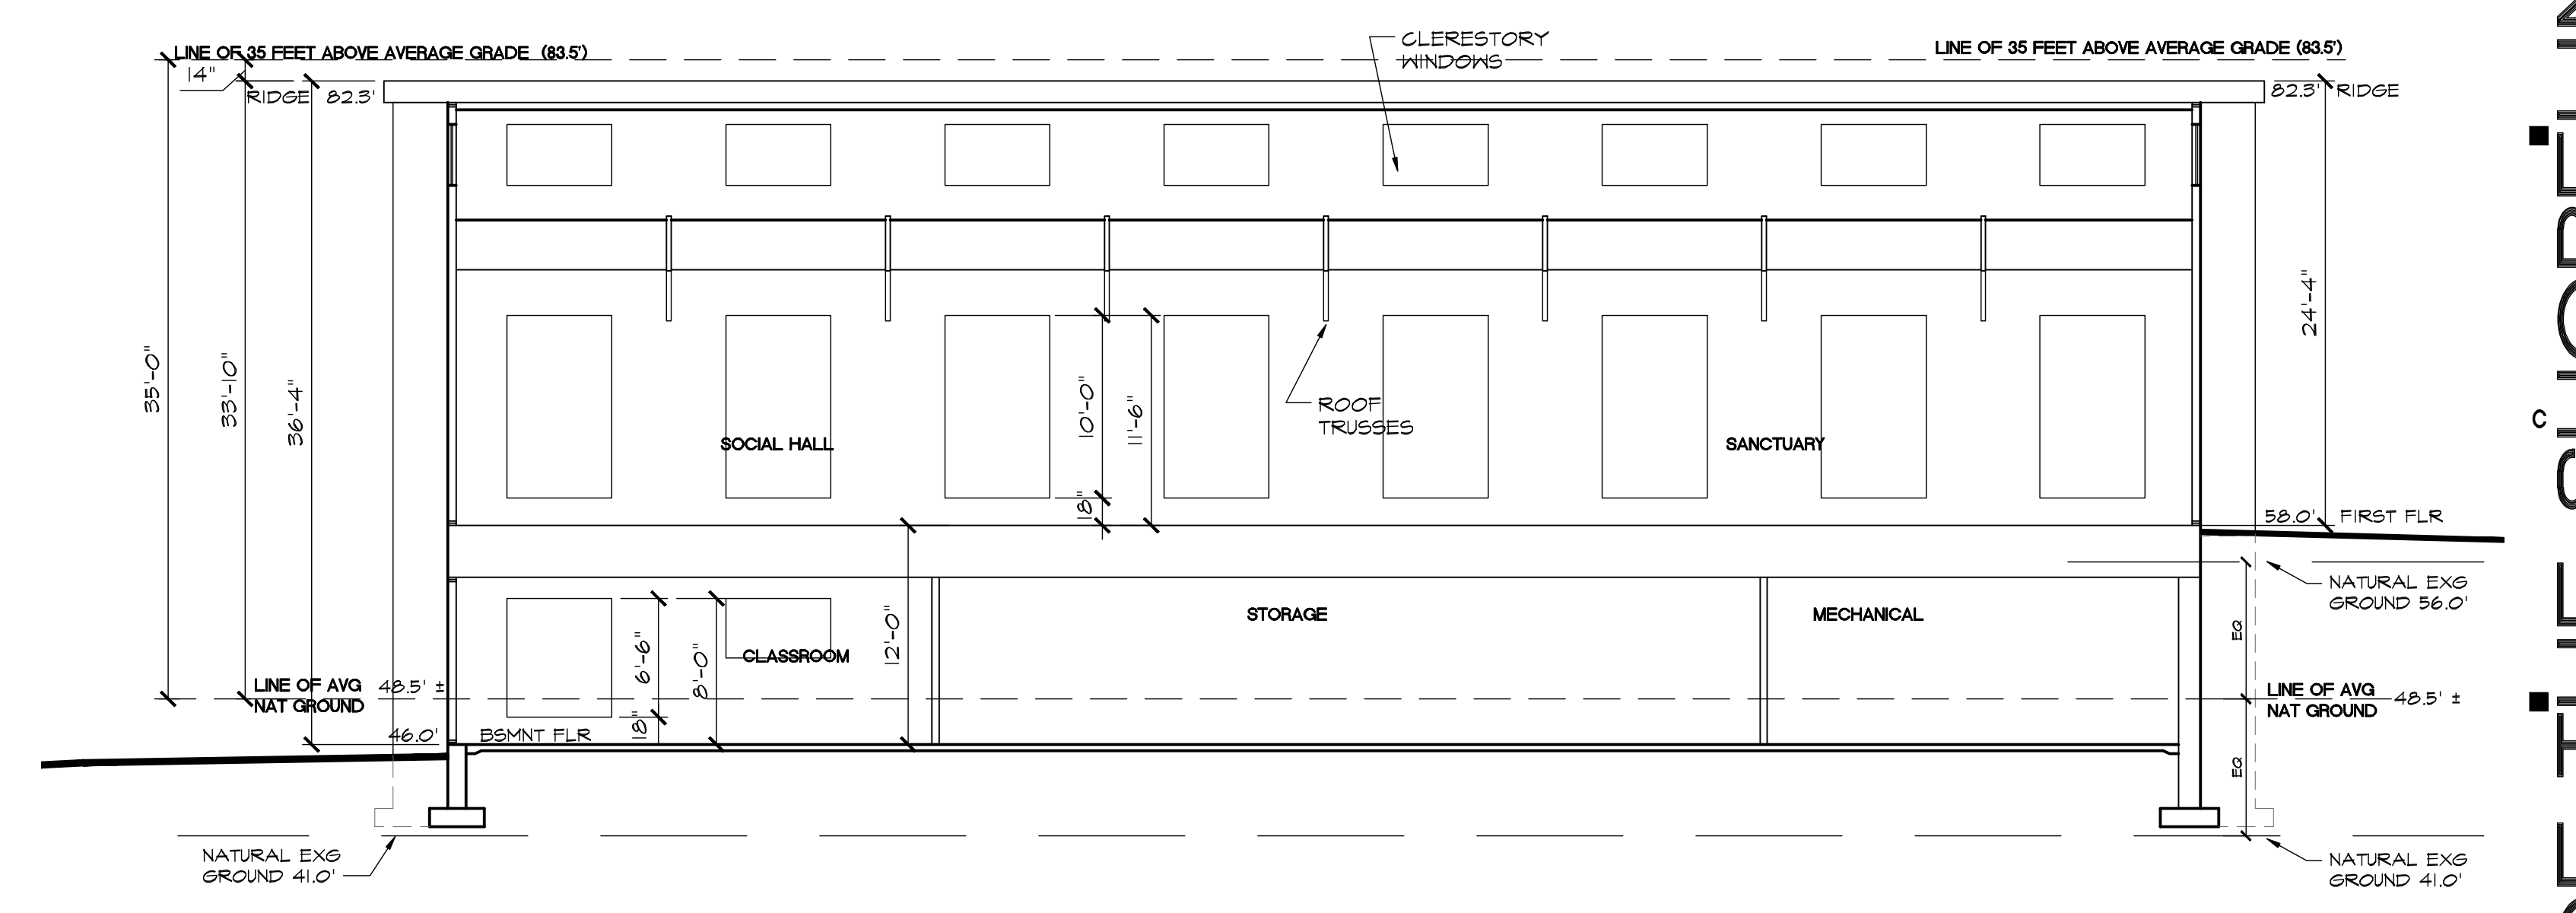


D4 BUILDING SECTION (EAST - WEST)
A2 SCALE: 1/8"=1'-0"

CHABAD OF THE SHORELINE
 GOOSE LANE, GUILFORD CT

ELEVATIONS AND SECTIONS

Revisions:

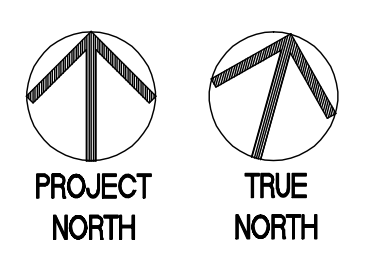

Date:	JUNE 12, 2008
Scale:	1/8" = 1'-0"
Sheet:	A2
© COPYRIGHT 2008 ARBONIES KING VLOCK	